


# PRELIMINARY

## GREGORY CANYON LANDFILL SITE MAP

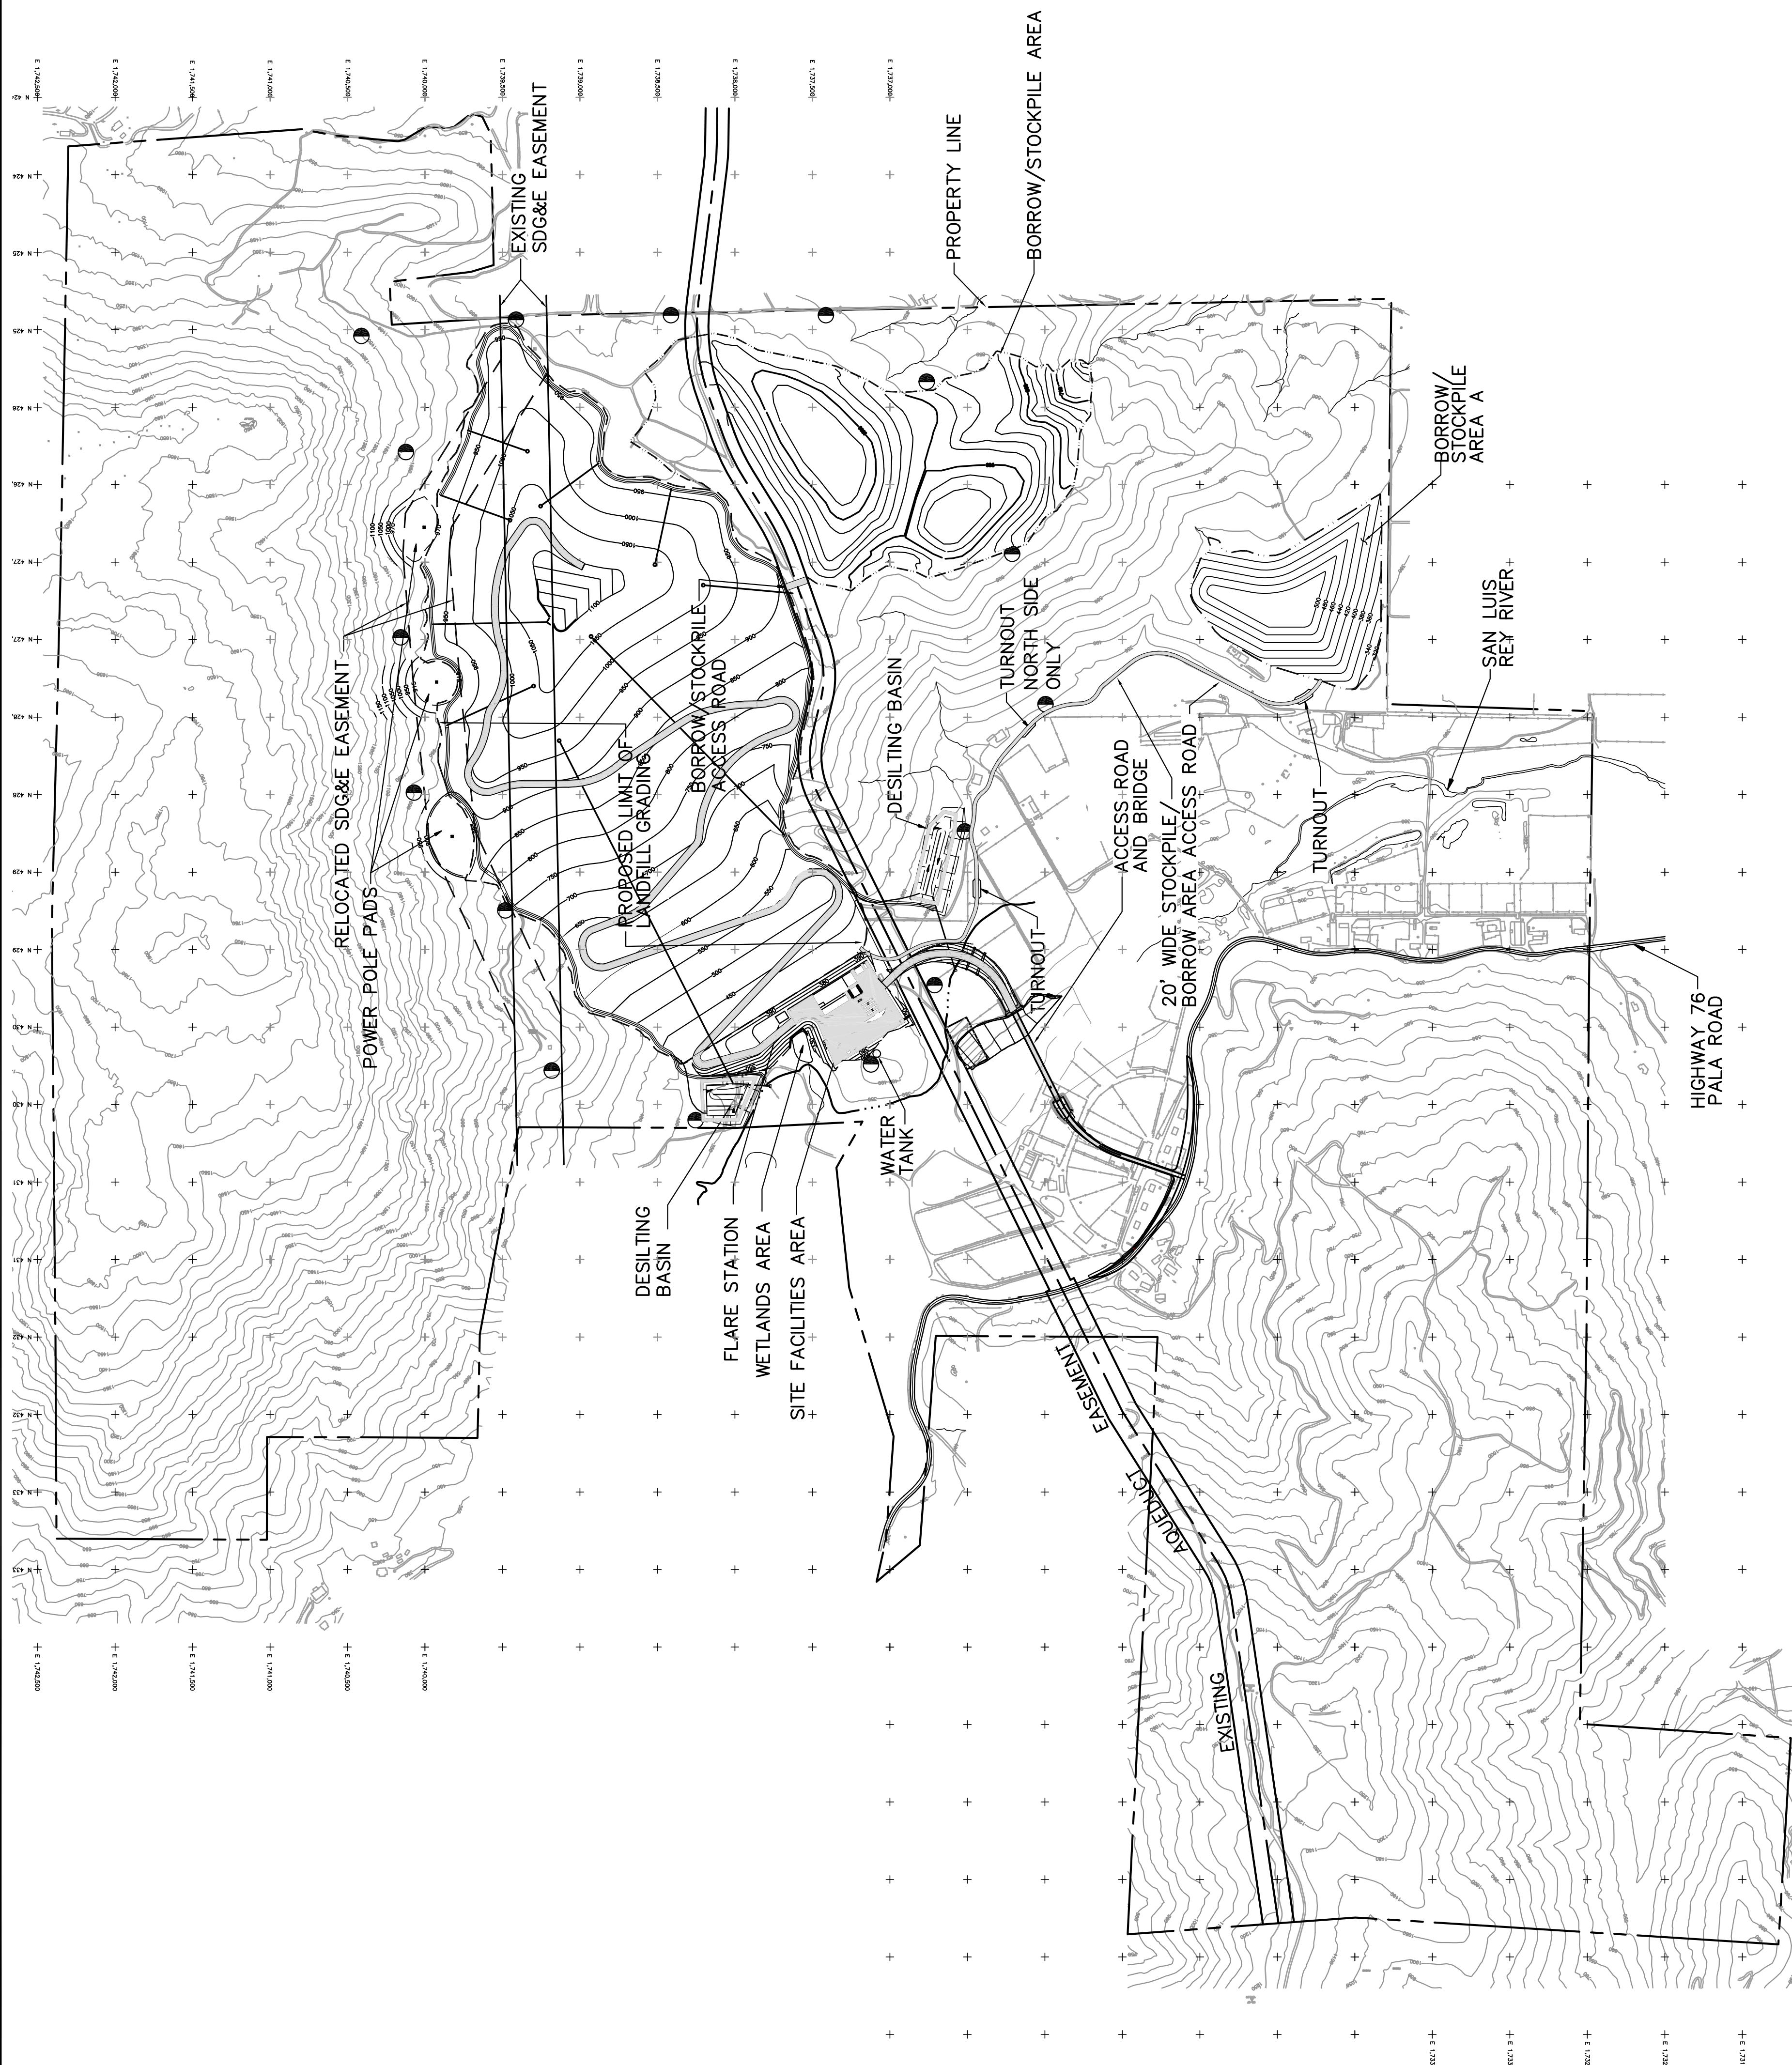

### LEGEND

PROPERTY LINE	- - - - -
APPROXIMATE LIMIT OF LANDFILL GRADING	- - - - -
BORROW/STOCKPILE AREA LIMITS	- - - - -
FINAL CONTOUR	- - - - -
EXISTING CONTOUR	- - - - -
ACCESS/HAIL ROAD	—
LANDFILL GAS MIGRATION MONITORING PROBE	●

DESIGNED BY : E.L.S.	SCALE : AS SHOWN
DRAWN BY : M.T.B.	DATE : 3-2002 FILE NO.: 26047DB.DWG
CHECKED BY :	DATE :
APPROVED BY :	DATE :
	DRAWING 2

FOR PERMIT PURPOSES ONLY - NOT FOR CONSTRUCTION

**BAS**  
BRYAN A. STIRRAT & ASSOCIATES  
CONSULTING CIVIL & ENVIRONMENTAL ENGINEERS  
1360 E. VALLEY VISTA DRIVE  
DIAMOND BAR, CALIFORNIA 91765  
(909) 860-7777